
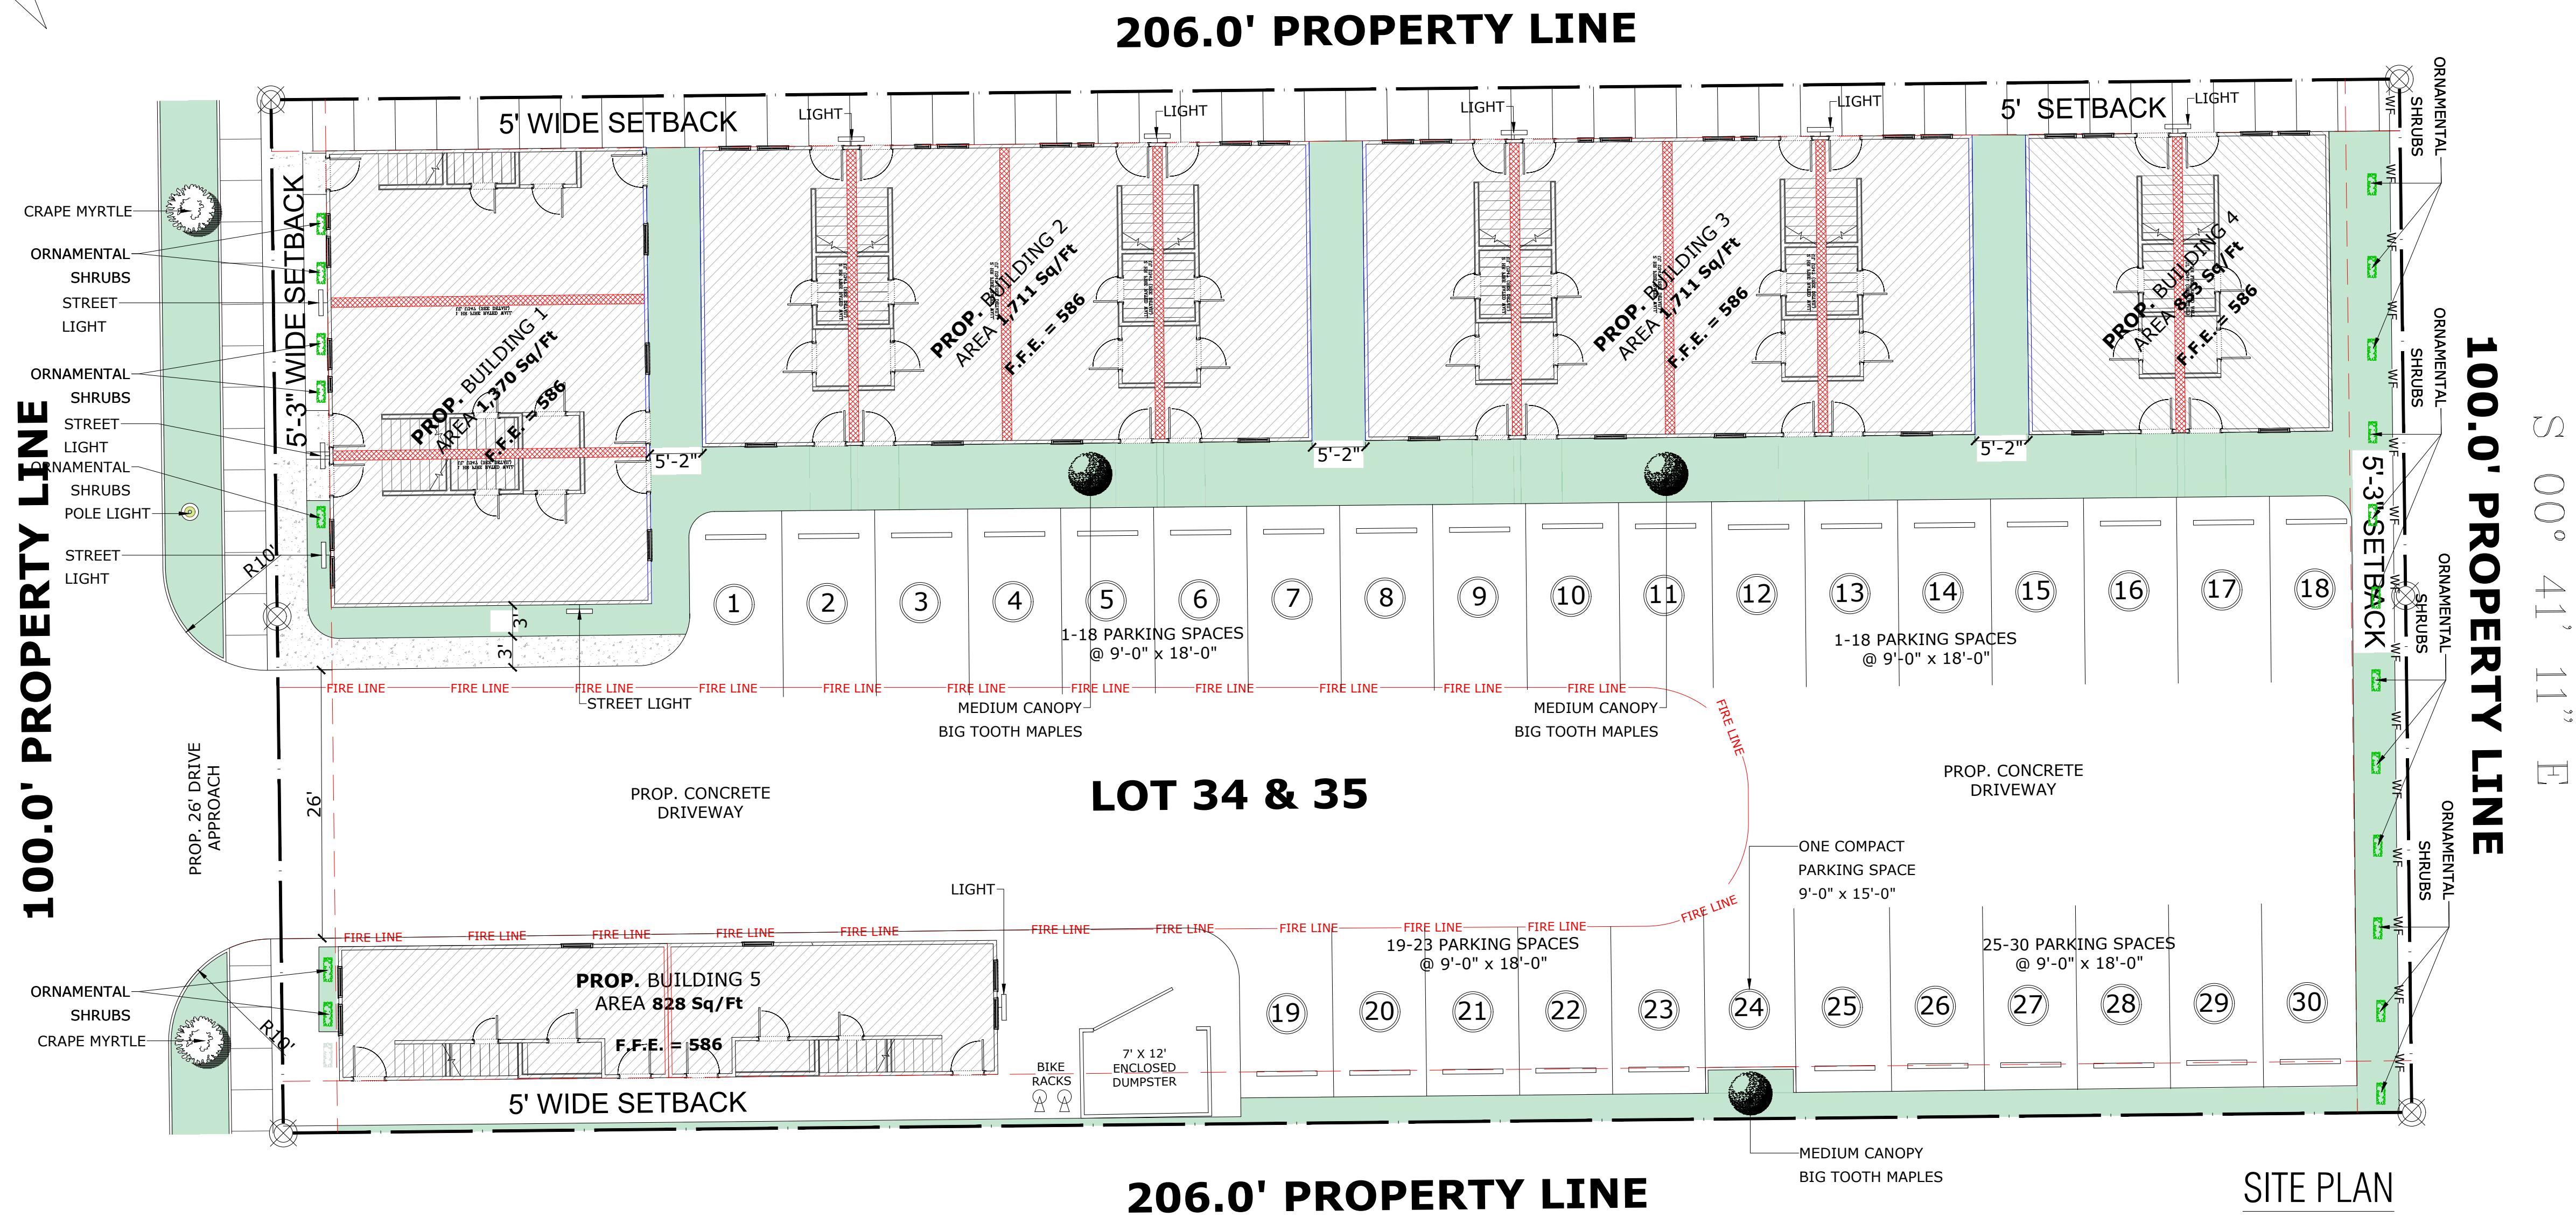


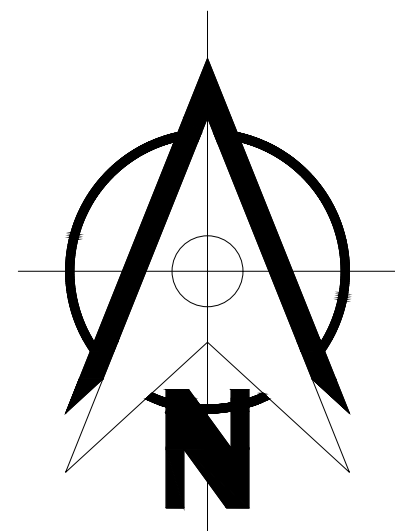

100.0' PROPERTY LINE

206.0' PROPERTY LINE

100.0' PROPERTY LINE

LOT 34 & 35

206.0' PROPERTY LINE

SITE PLAN

SCALE: 1 TO 10

VICINITY PLAN

FOR REFERENCE ONLINE

SQUARE FOOTAGE	
PROP. BUILDING 1	1,370 SQ FT
FOUNDATION AREA	
PROP. BUILDING 1 TOTAL	838 SQ FT
LIVING AREA PER UNIT (x3)	2,518 SQ FT
PROP. BUILDING 2	1,711 SQ FT
FOUNDATION AREA	
PROP. BUILDING 2 TOTAL	781 SQ FT
LIVING AREA PER UNIT (x4)	3,124 SQ FT
PROP. BUILDING 3	1,711 SQ FT
FOUNDATION AREA	
PROP. BUILDING 3 TOTAL	781 SQ FT
LIVING AREA PER UNIT (x4)	3,124 SQ FT
PROP. BUILDING 4	853 SQ FT
FOUNDATION AREA	
PROP. BUILDING 4 TOTAL	838 SQ FT
LIVING AREA PER UNIT (x2)	1,646 SQ FT
PROP. BUILDING 5	828 SQ FT
FOUNDATION AREA	
PROP. BUILDING 5 TOTAL	1,588 SQ FT
LIVING AREA (x2)	
PROP. TOTAL FOOT PRINT	6,532 SQ FT
LOT SIZE	20,600 SQ FT
TOTAL COVERED AREA	6,472 SQ FT
% COVERAGE	31 %

LEGAL DESCRIPTION:


1. ASTORIA ADDITION.
2. Block 2 Lot 35 & 34.

LEGEND/SYMBOL

	CONCRETE OR ASPHALT
	GRASS
	4' PUBLIC SIDEWALK
	UTILITY
	PROPERTY LINE
	SETBACK LINE
	H 8' WOOD FENCE
	FIRE LINE
	TREE
	POLE LIGHT




PROP. (BUILDING 1) FRONT ELEVATION PLAN
SCALE: 1/4"=1'-0"

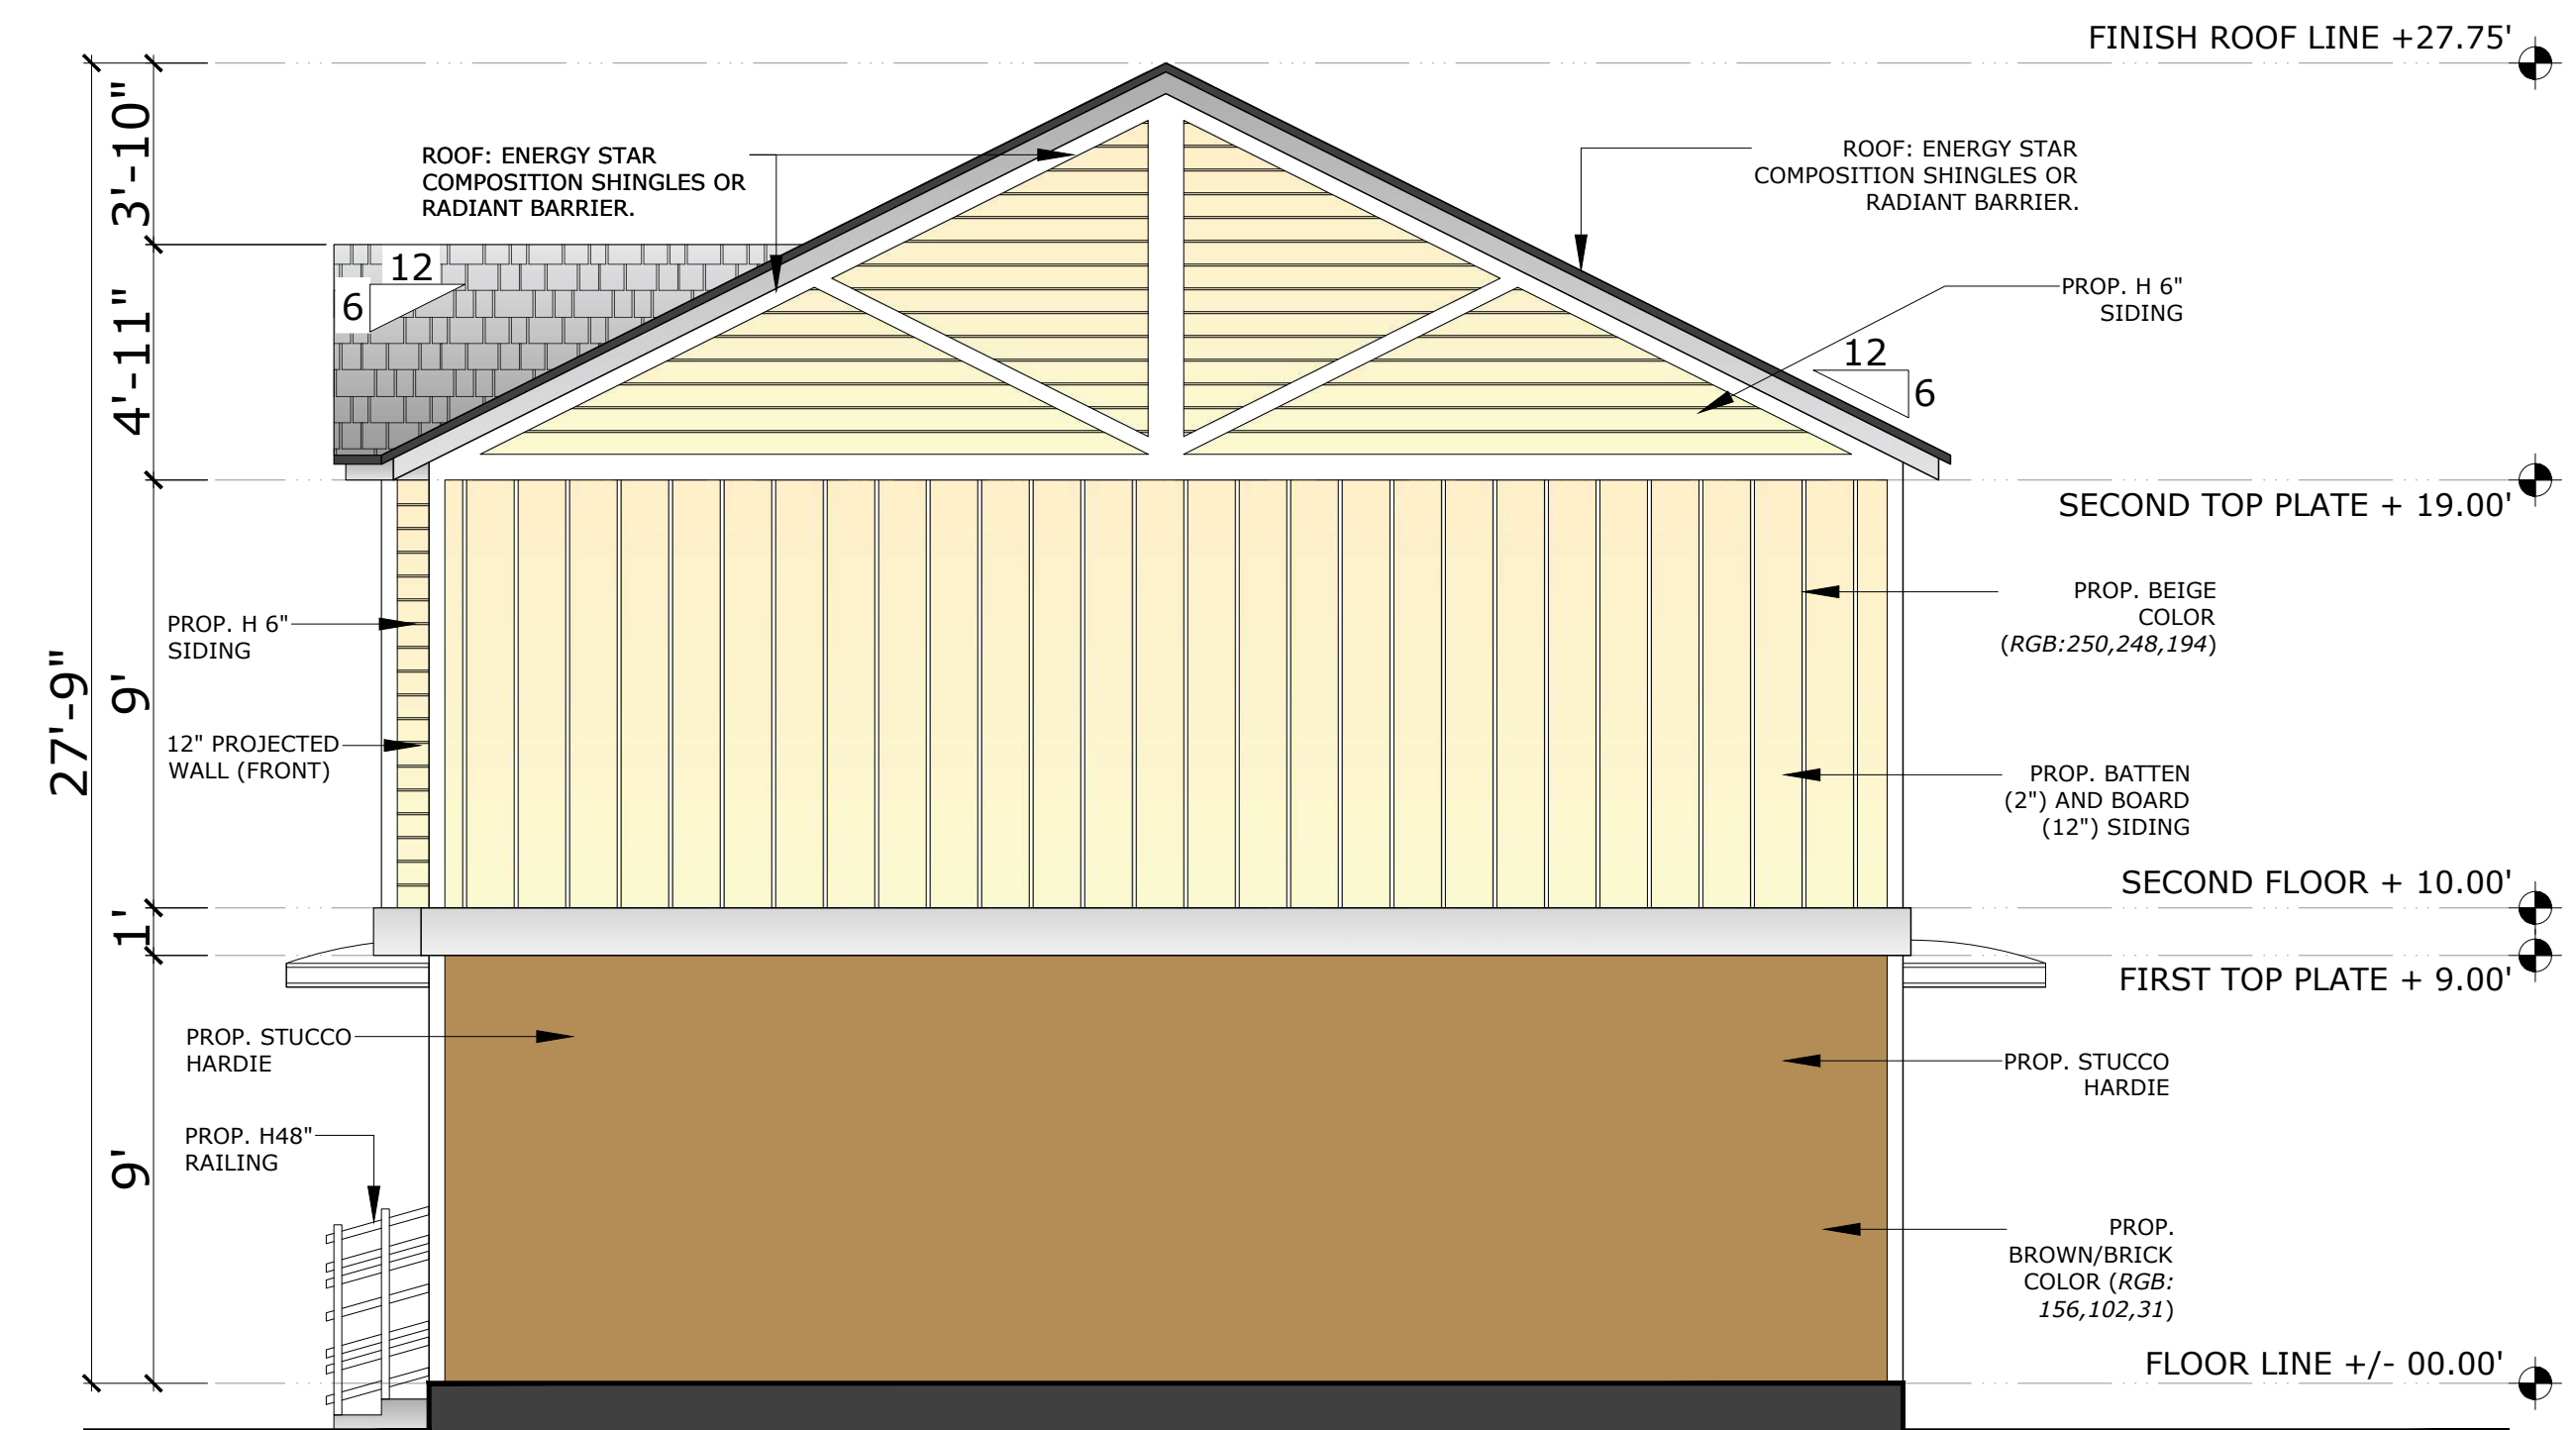

PROP. (BUILDING 1) RIGHT ELEVATION PLAN
SCALE: 1/4"=1'-0"



PROP. (BUILDING 1) REAR ELEVATION PLAN
SCALE: 1/4"=1'-0"

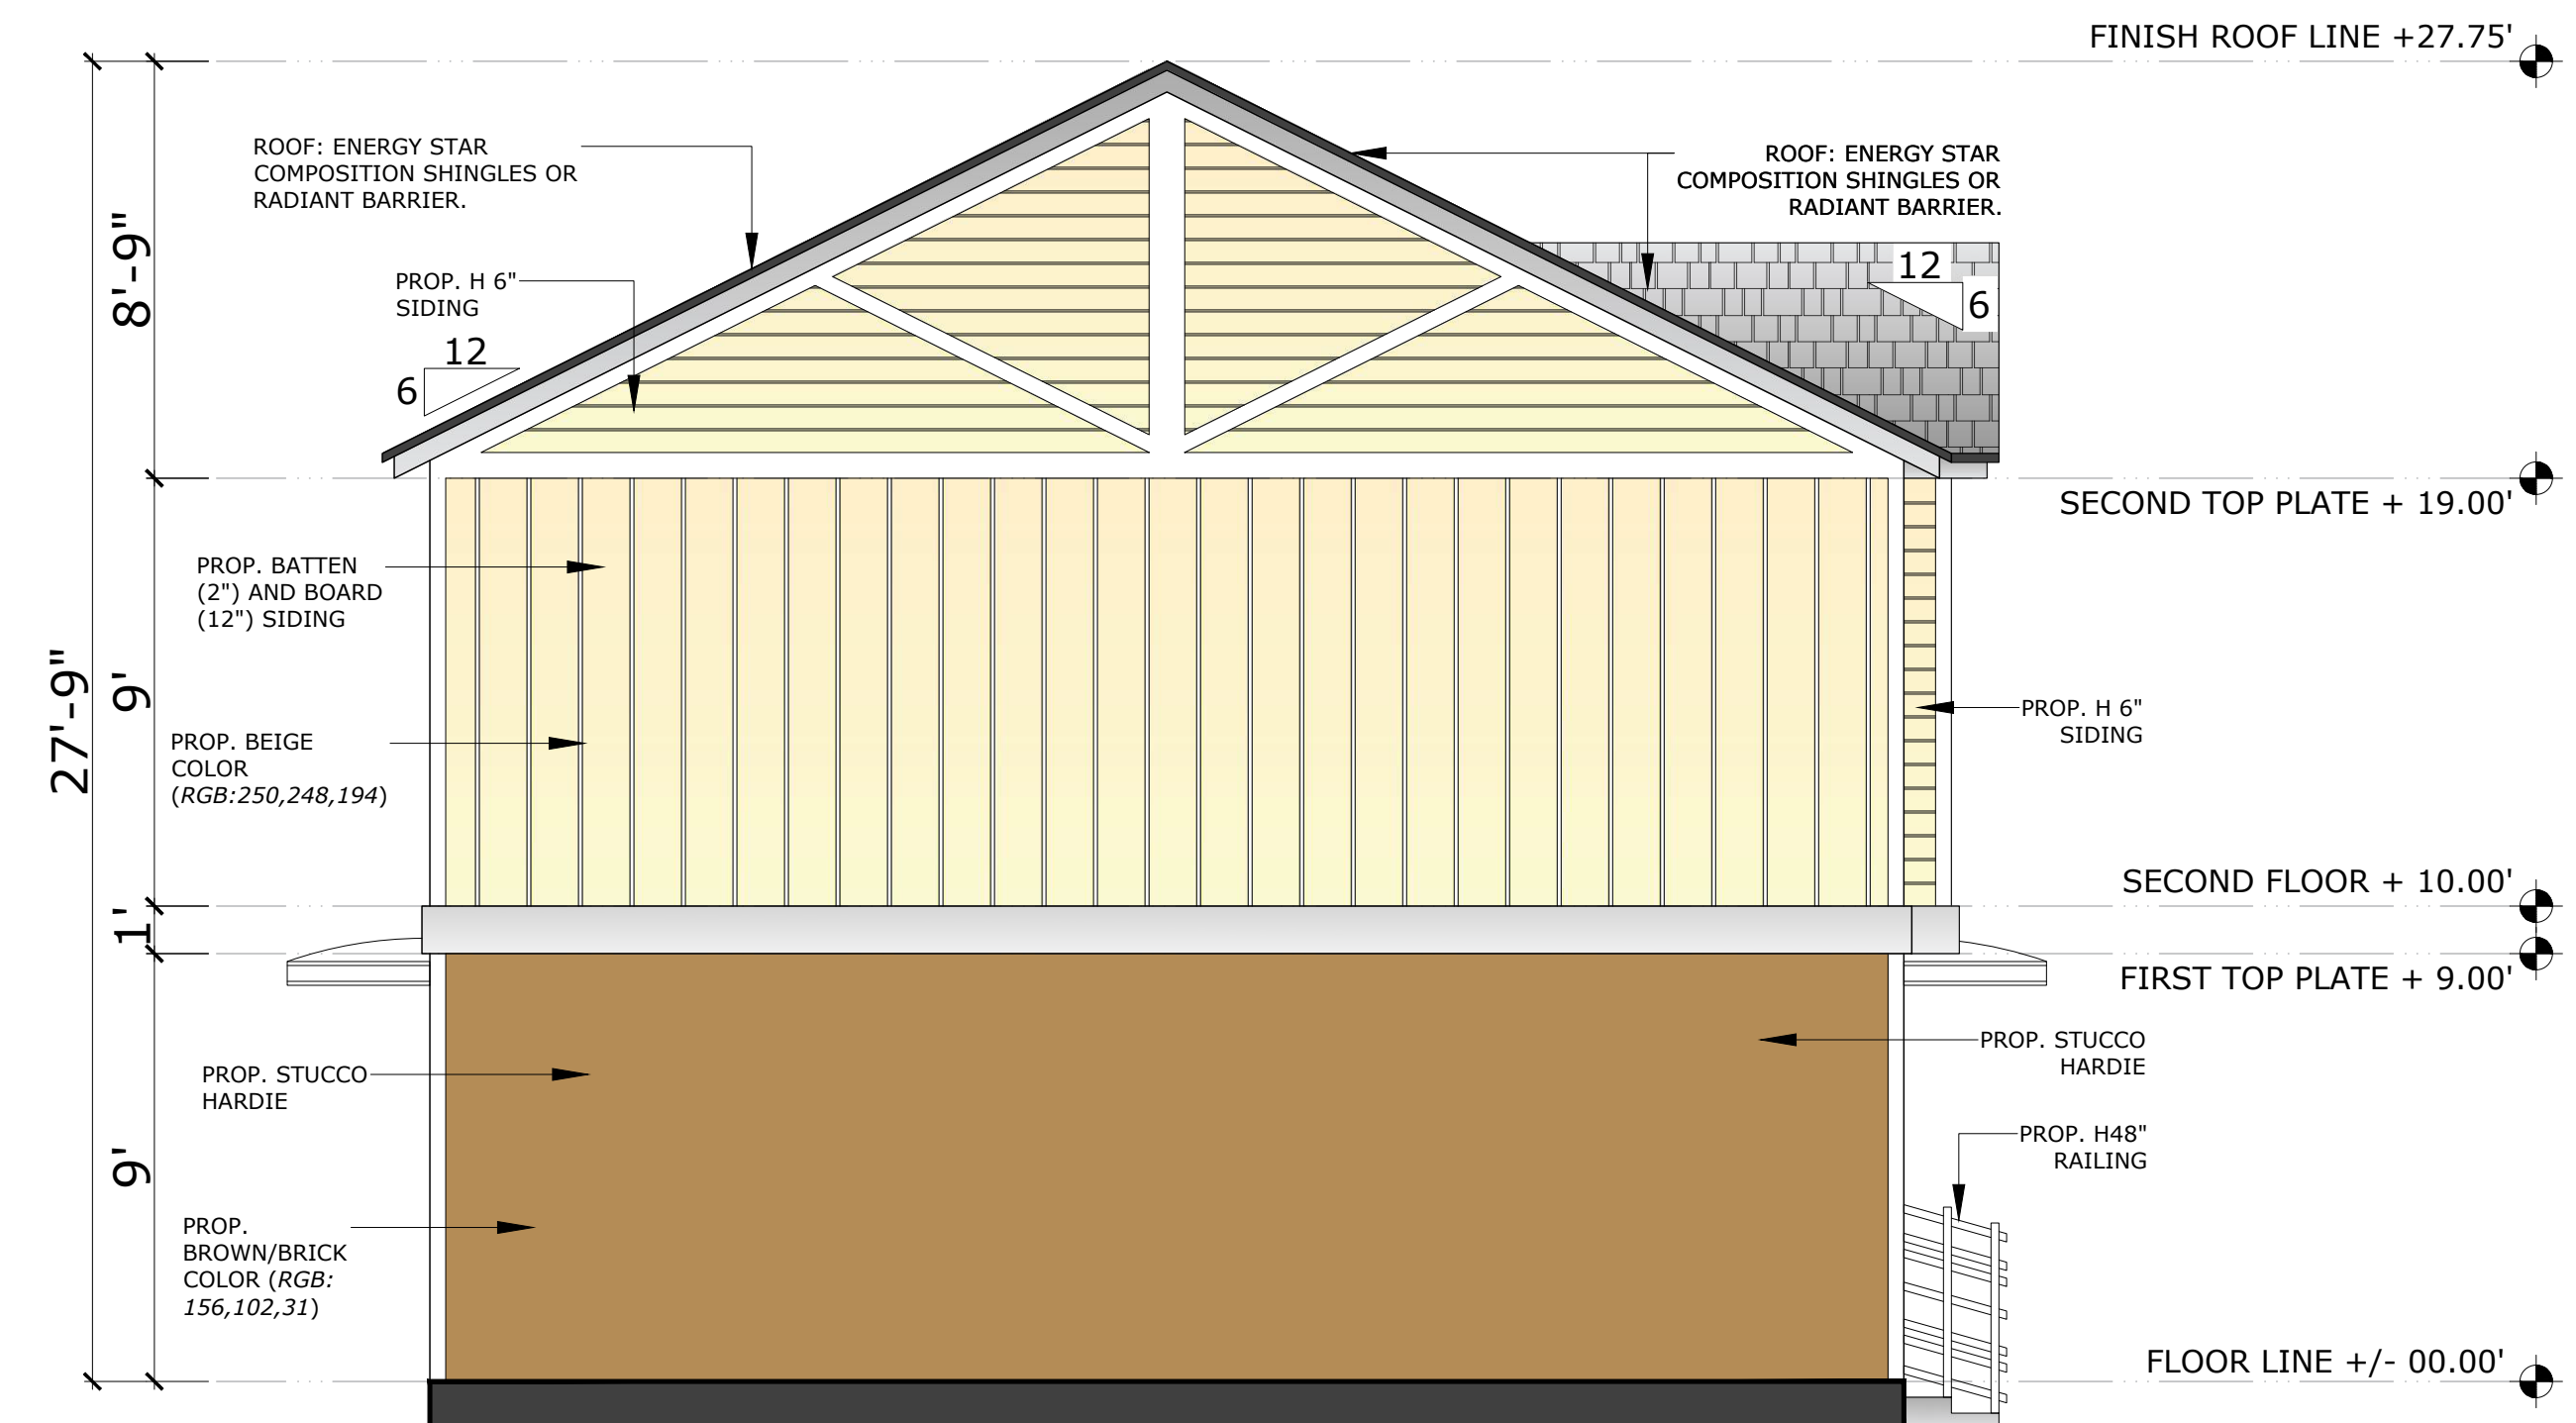

PROP. (BUILDING 1) LEFT ELEVATION PLAN
SCALE: 1/4"=1'-0"